



11-1924

Devils Lake, 1924

Sanborn Map Company

[How does access to this work benefit you? Let us know!](#)


Follow this and additional works at: <https://commons.und.edu/sanborn-maps>

Recommended Citation

Sanborn Map Company, "Devils Lake, 1924" (1924). *Sanborn Maps of North Dakota*. 60.
<https://commons.und.edu/sanborn-maps/60>

This Book is brought to you for free and open access by the Elwyn B. Robinson Department of Special Collections at UND Scholarly Commons. It has been accepted for inclusion in Sanborn Maps of North Dakota by an authorized administrator of UND Scholarly Commons. For more information, please contact und.common@library.und.edu.

Scale 1000 feet ± to an inch

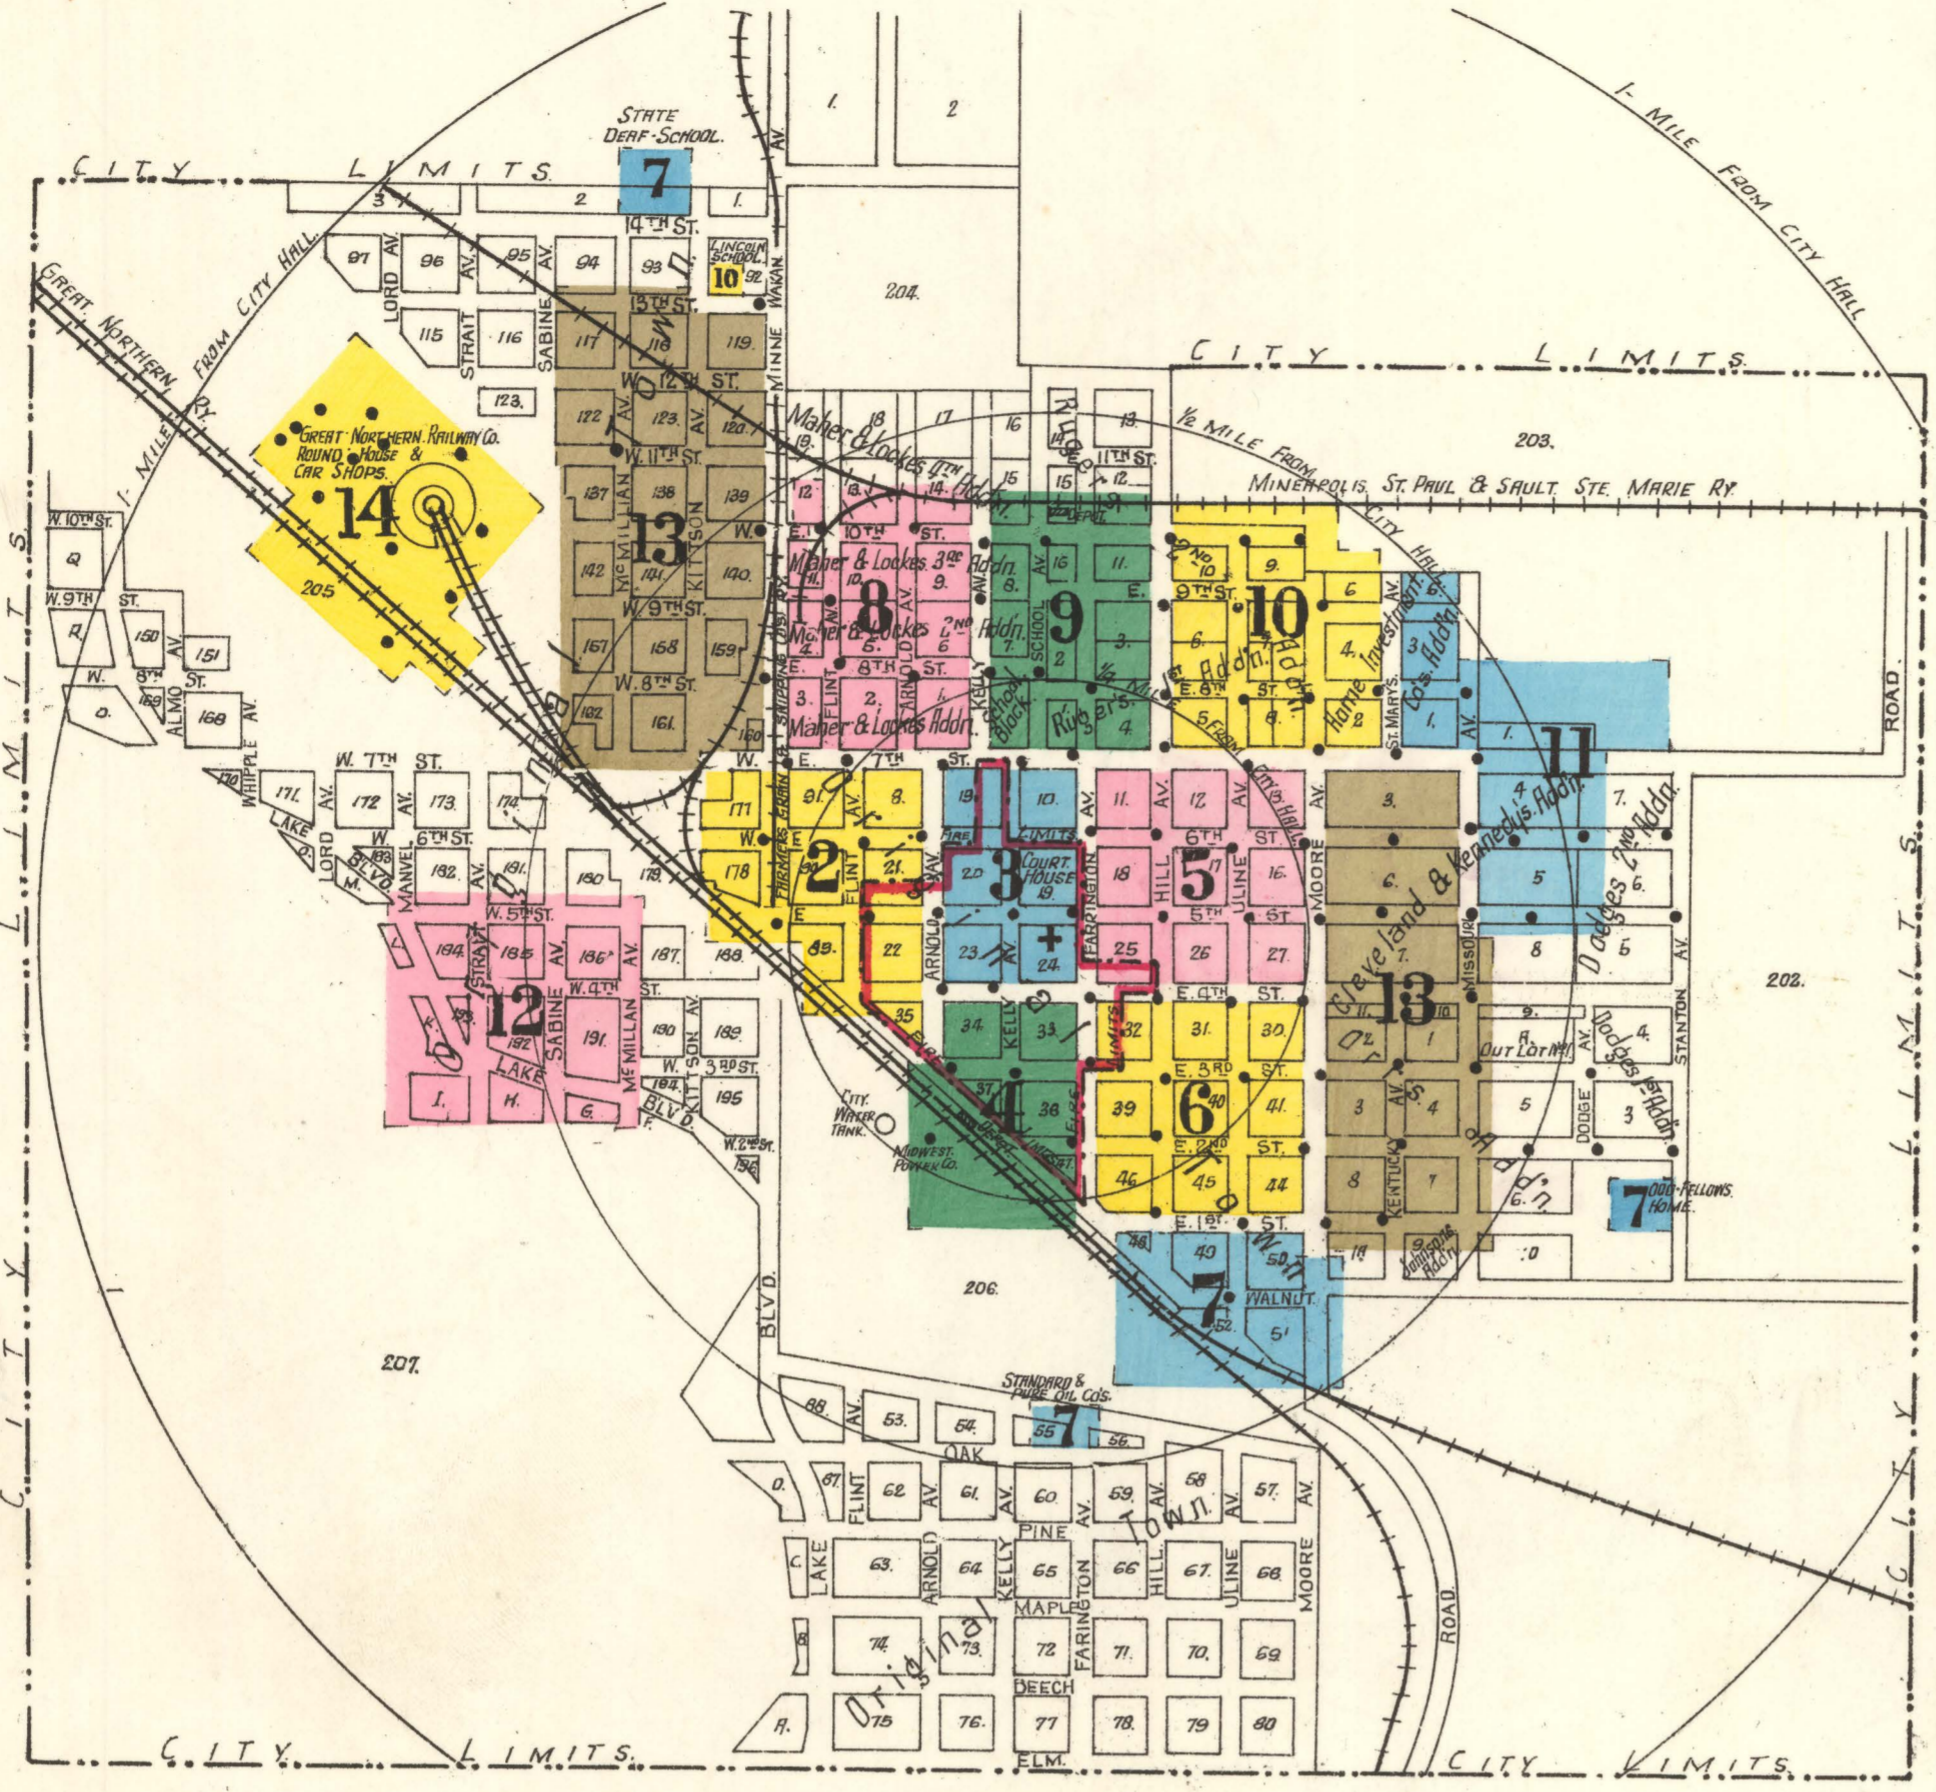

WATER FACILITIES:
 Privately owned. Source of supply, 1-Artesian well at plant size 8' wide x 1400' deep. Gravity & direct pressure systems. 2-Storage reservoirs. Capacity, 1-630,000 gals. - 1-175,000 gals both on ground level. 1-100,000 gal. gravity tank elevated 75' above business section. 1-7000 gal. per min. Platt centrifugal pump (electric). 1-8"x12" Duplex Fairbanks-Morse electric pump. Capacity 750 gals. per min. 1-Auxiliary steam Worthington-Underwriters pump. Size 18"x24" Capacity 1000 gals. per min. 8 Miles of 4" to 10" mains. 90 Triple hydrants. 3 Double hydrants. Average daily consumption 300,000 gals. Domestic pressure 35 to 50 lbs. Fire pressure 28 desired up to 140 lbs. at Farrington Av. & 5th St.


FIRE DEPT.:
 Volunteer Company - 1-Paid Men. Chief partly paid 1-Asst. Chief not paid. 28 Men. 10 of whom sleep in Fire Dept. building. 1-Station 2-Maxwell Combination Chemical & hose fire trucks. 1-Hook & Ladder trailer. 1-hose cart (trailer) 4000' 2 1/2" C.R.L. hose in good condition 4-3 gal. chemical extinguishers. Fully motorized. Fire Alarm by whistle at Midwest Power Co. plant and by telephone Day & Night service.
 2 1/2 Miles of paved streets. Grades level.
 Public lights: Electric.



DLF 44033 R

KEY

1	FIRE WALL 6 IN. ASV ROOF
2	METAL CORNICE
3	FIRE WALL 12 IN. ASV ROOF
4	WOOD CORNICE
5	FIRE WALL 18 IN. ASV ROOF
6	FRAME PARTITION
7	OPENING WITH IRON DOOR
8	" " "STANDARD"
9	IRON DOOR
10	WINDOWS & IRON SHUTTERS
11	WINDOW 1ST STORY
12	WINDOWS 2 nd & 3 rd STORIES
13	" " "STANDARD"
14	" " "STANDARD"
15	STABLE (CB) CONCRETE BLOCK
16	BUILDINGS COLORED YELLOW ARE FRAME
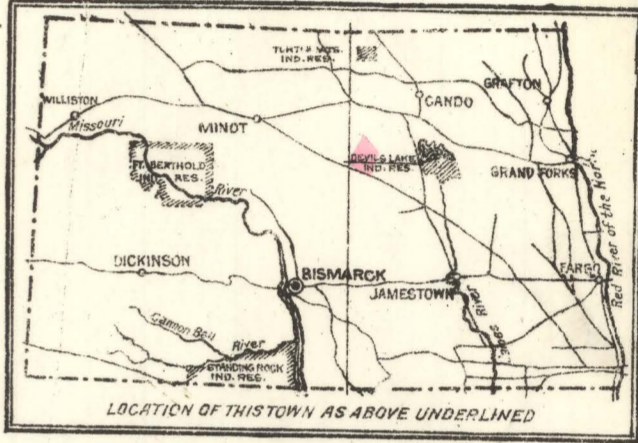

INDEX

STREETS	Sheet	F	N	T	D	M
Arnold Ave. 300-324	*4	Fourth, E. 501-723	Ninth, E. 400-525	Tenth, E. 100-325	Dakota Seed & Fuel & Elevator Co.	Masonic Temple
" " 400-634	*8	" " 800-1009	" " 600-825	" " 400-525	Devils Lake General Hospital	Mercy Hospital, The
" " 401-621	*2	" " 100-325	" " 900-925	" " 600-725	" " Ice Co.	Methodist Episcopal Church
" " 700-1005	8	Hill Ave. 1-24	" " 100-319	Third, E. 300-425		Midwest Power Co., Power Plant
		" " 100-325		" " 500-725	Elks Home	" " Water Works
		" " 400-625		" " 800-1011		Municipal Abattoir
Eighth, E. 100-325	8	" " 700-920	Railroad Ave. 200-221	Thirteenth 100-128		
" " 600-825	10	" " 701-1015	" " 300-425	" " 101-115		
" " 900-925	11		" " 500-625	" " 200-325		
" " 100-315	13	Kelly Ave. 200-323	Sabin Ave. 300-435	Twelfth 100-325		
Eleventh, W. 100-325	13	" " 400-621	" " 1100-1230			
		" " 700-908	School Ave. 700-847	Uline Ave. 1-30		
		" " 701-1005	Second, E. 400-421	" " 100-325		
		Kentucky Ave. 100-325	" " 500-725	" " 400-625		
Farrington Ave. 100-330	*6	Kitten Ave. 700-1225	Seventh, E. 100-222	" " 700-925		
" " 201-323	*4	" " 1300-1304	" " 101-325			
" " 400-630	*5	" " 1301-1305	" " 300-420	Walnut 605-724		
" " 401-621	*8	Lake Boulevard	" " 401-523			
" " 700-1015	9	McMillan Ave. 300-435	" " 500-724			
		" " 700-1305	" " 601-325			
Fifth, E. 100-225	2	Minne-Wakan Ave. 500-623	" " 800-848			
" " 300-423	3	" " 701-1005	" " 801-825			
" " 500-725	5	" " 701-1225	" " 900-935			
" " 800-845	13	Missouri Ave. 500-624	" " 1001-1035			
" " 901-907	*13	" " 501-625	" " 100-112			
" " 908-919	11	" " 700-905	" " 101-111			
" " 100-325	12	Moore Ave. 15-25	" " 200-325			
" " 501-723	*6	" " 16-30	" " 300-421			
" " 820-724	*7	" " 101-325	" " 300-845			
" " 800-1007	13	" " 401-625	" " 900-935			
Flint Ave. 400-621	2	" " 700-925	" " 100-111			
" " 700-1005	8		St. Mary's Ave. 700-904			
Fourth, E. 200-225	2		" " 701-915			
" " 300-424	*4		Strait Ave. 300-435			
" " 301-423	*8					
" " 500-724	*6					

*Indicates only one side of street shown.